



Engineering: bhennings and blum ARCHES.dwg, 2/24/2015 10:17:16 AM, bhennmg

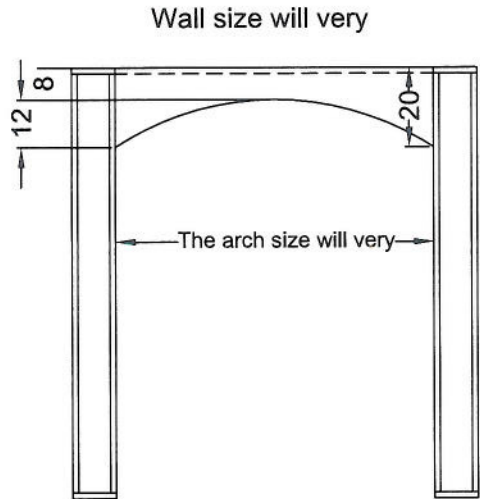

Arch width is same as
 Wall width unless otherwise
 noted

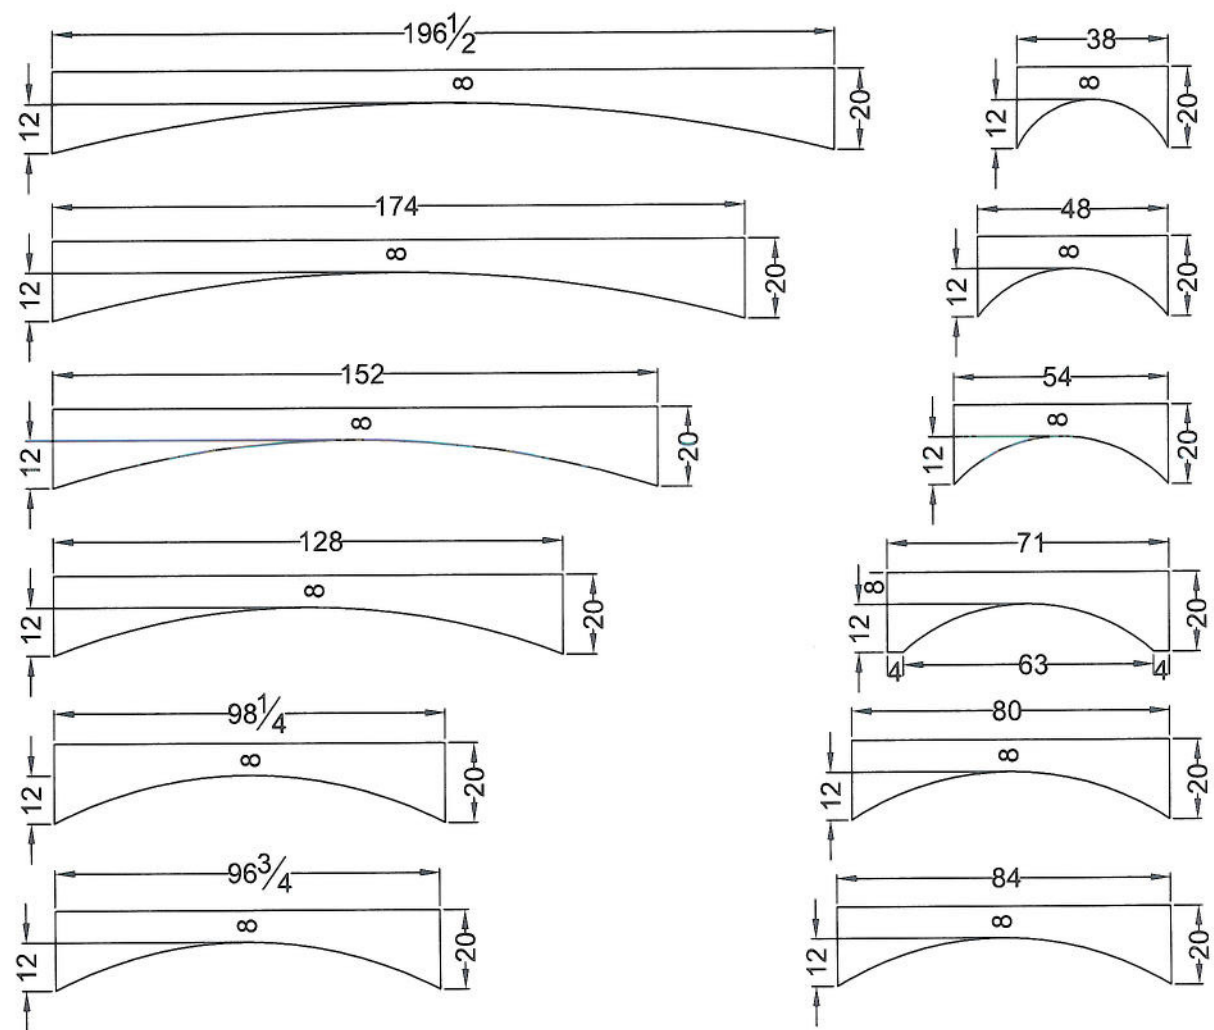

4055 HWY. 401 SOUTH LILLINGTON, NC 27546

APPROVER'S SEAL

MODIFICATIONS			

PROPRIETARY AND CONFIDENTIAL
 THESE DRAWINGS AND SPECIFICATIONS ARE ORIGINAL,
 PROPRIETARY AND CONFIDENTIAL MATERIALS OF CHAMPION.
 COPYRIGHT © 1976-2011 BY CHAMPION

MODEL: **STD. ARCH LAYOUTS**
 TITLE: **ARCH**
 DRAWN BY: BH DATE: 10/10/12
 SCALE: 1/8" = 1'-0"

SHEET:
ARCH